




REAR ACCESS LANEWAY

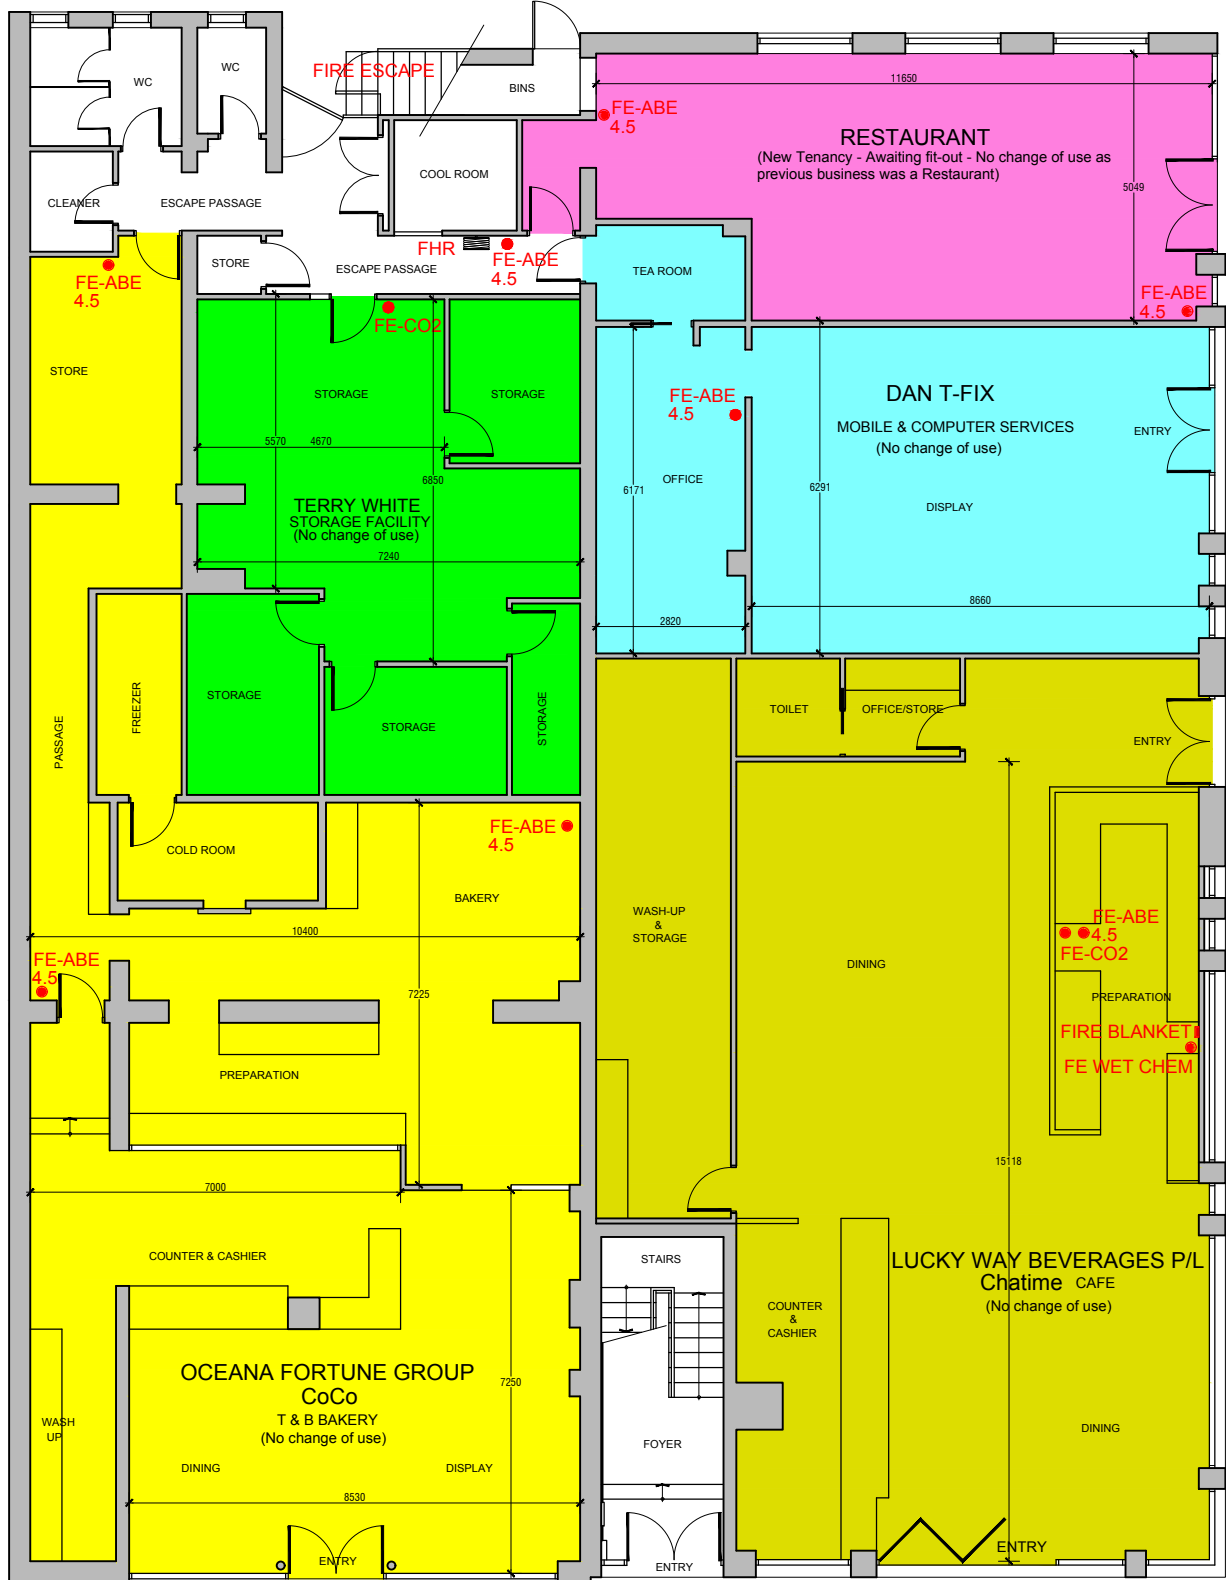

CALIFORNIA STREET NORTH

GROTE STREET FOOTPATH

<p>Notice to Builders and Contractors:-</p> <p>These drawings are Copyright © and remain the exclusive property of NORMAN SHEUN ARCHITECTS. All parts reserved. Reproduction of the whole or part of these drawings without written permission is strictly prohibited.</p> <p>Do not scale from drawings.</p> <p>All dimensions and levels are to be verified by the Builders on site before commencing any works.</p>	No.	Issued for:	Date	Project	 <p>NORMAN SHEUN ARCHITECTS</p> <p>230 Angas Street, Adelaide, SA 5000. Tel: 0418 814 148 Email: i.am@your-architect.com.au</p>	
	A	COMMENT	11/03/21	Existing Tenancy Premises		
	B	DA BUILDING RULES CONSENT APPROVAL	15/03/21	Client:- Mr. K. Lau		
C	DA BUILDING RULES CONSENT APPROVAL	20/04/21	Located at:-		Bar Scale	
				65-71 Grote Street	0m 1m 2m 3m 4m 5m	
				Adelaide, SA 5000	Scale	
Designed	Drawn	Verified	Date	File No.	Drawing	Sheet
-	TL	NS	March21	811	EXISTING GROUND FLOOR PLAN	1 of 2
						Drawing No.
						AD 21-811-1
						Issue
						C