


NATURAL GAS RULES - USER ACCESS GUIDE  
LIST OF GAS ASSETS

# ULVERSTONE

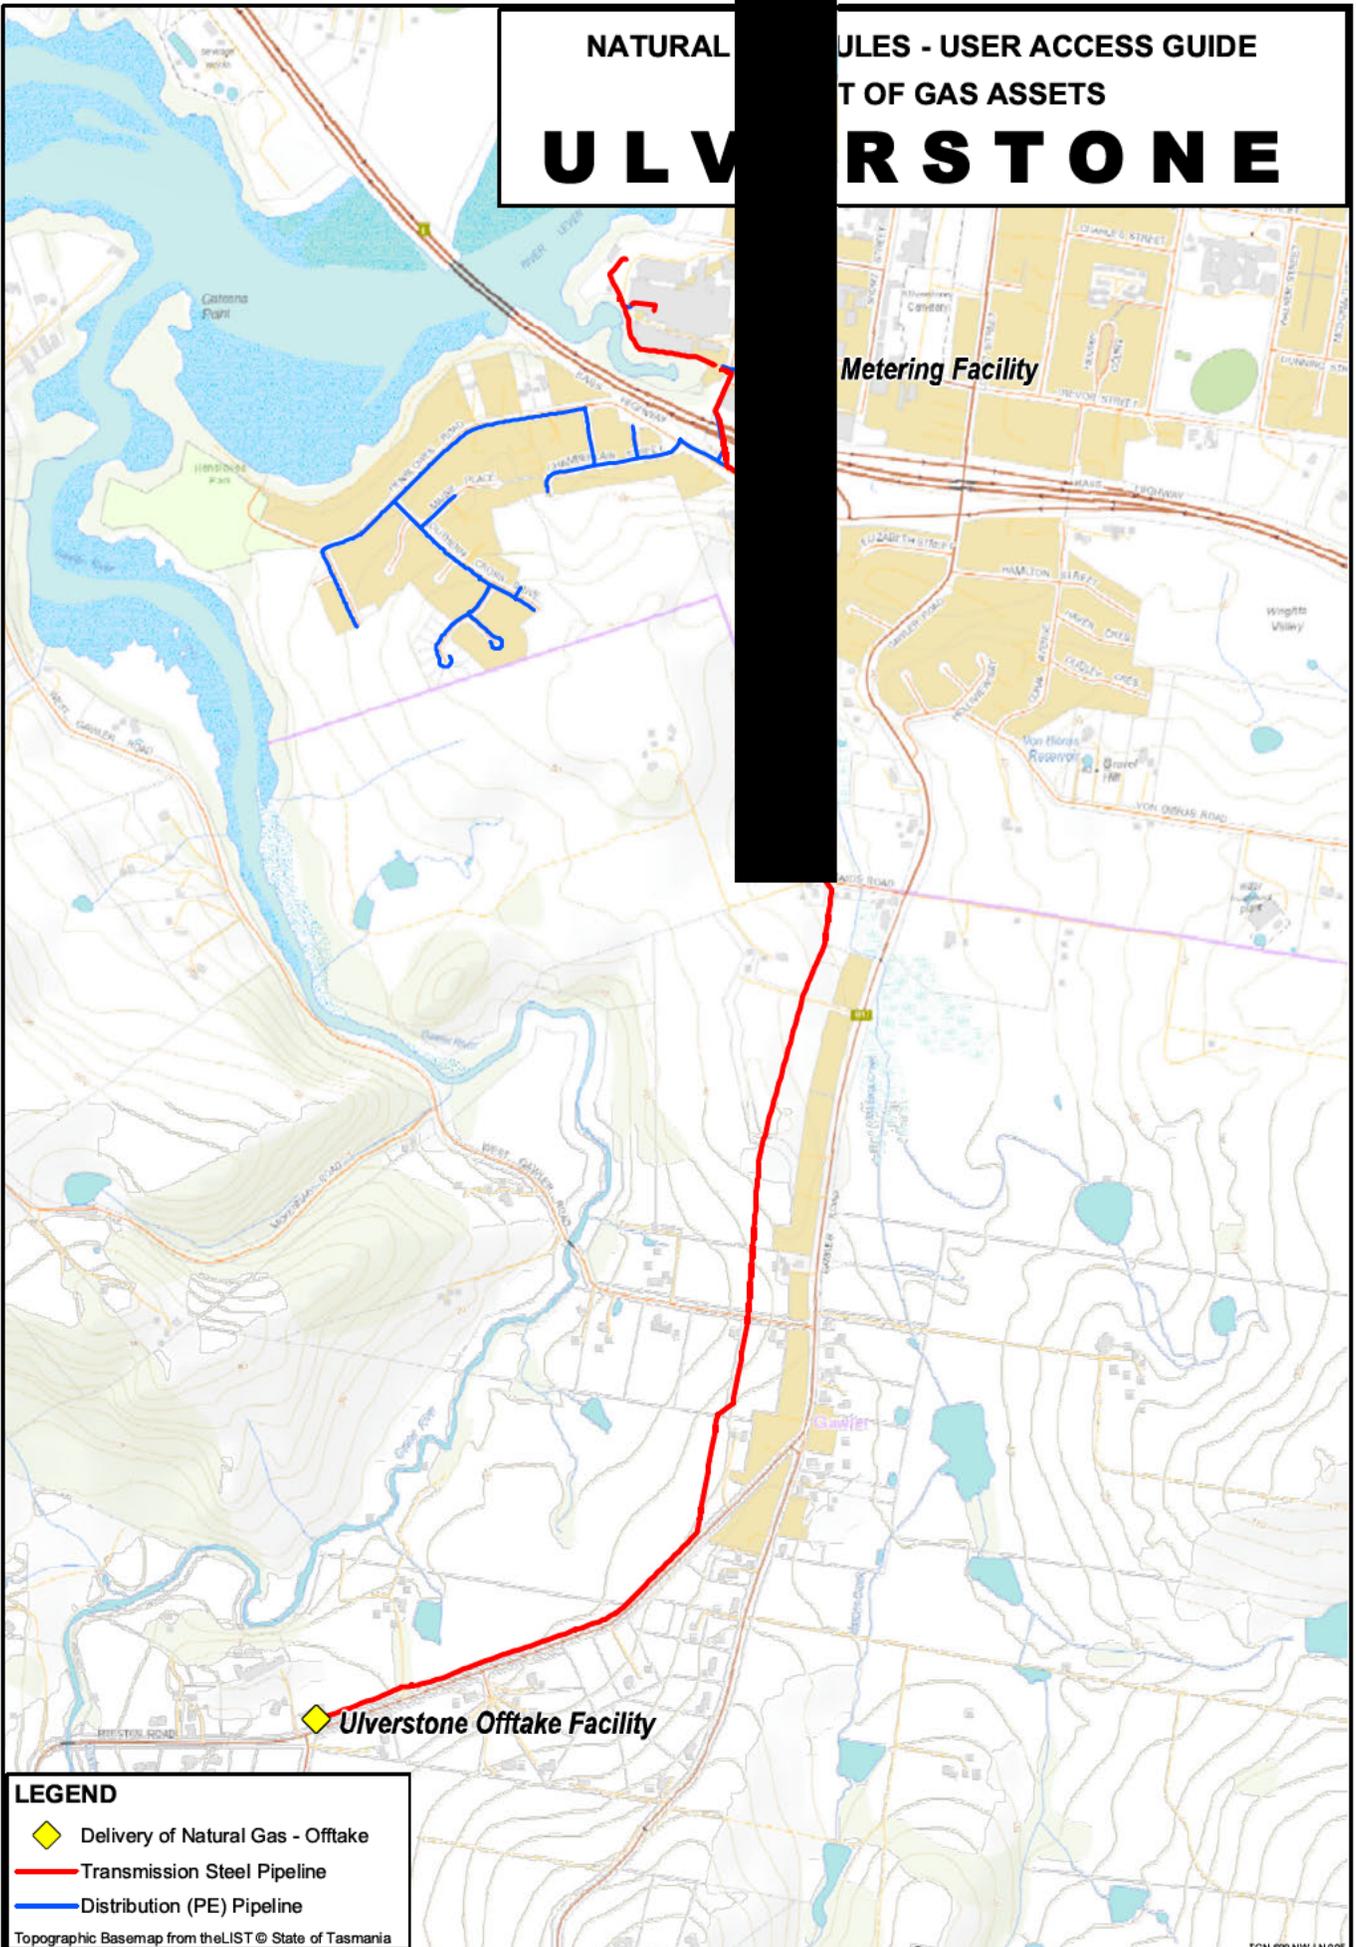

Metering Facility

Ulverstone Offtake Facility


**LEGEND**

- Yellow Diamond: Delivery of Natural Gas - Offtake
- Red Line: Transmission Steel Pipeline
- Blue Line: Distribution (PE) Pipeline


Topographic Basemap from theLIST © State of Tasmania

TASMANIAN GAS PIPELINE (TGP)

**TGP**  
METER/FILTER  
FACILITY

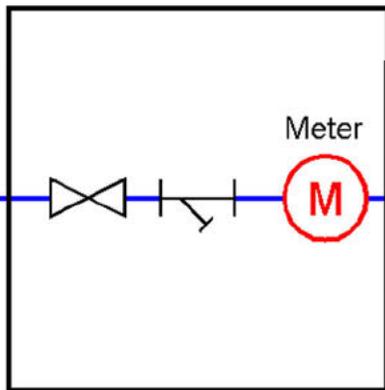


**TGN**  
ULVERSTONE  
FACILITY

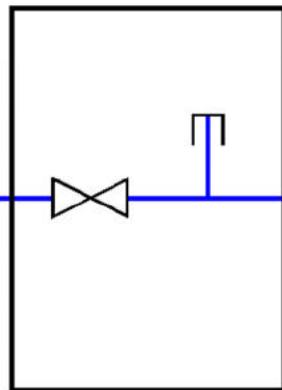

**TGN**  
ULVERSTONE  
PIPELINE

CLASS 600# CARBON  
STEEL PIPE

**TGN**  
METER  
FACILITY

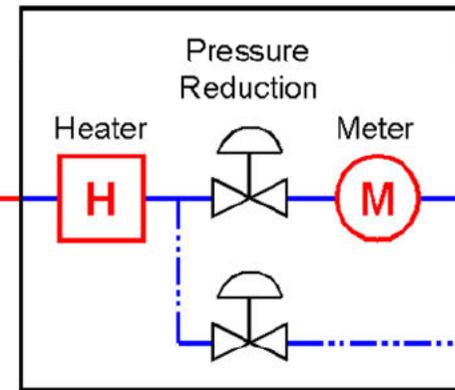

FACTORY  
SUPPLY

Meter  
(M)

CUSTOMER(S)  
1 at each  
property