


Annexure A
Map of Industrial Park and Botany Site

PLAN FORM 2

SEE SHEET 6 FOR
 SIGNATURES AND
 NOTATIONS

Plan Drawing only to appear in this space

THIS SHEET IS FOR SIGNATURES
 ONLY. SEE SUBSTITUTED
 PLAN. REFER TO SHEET 7.

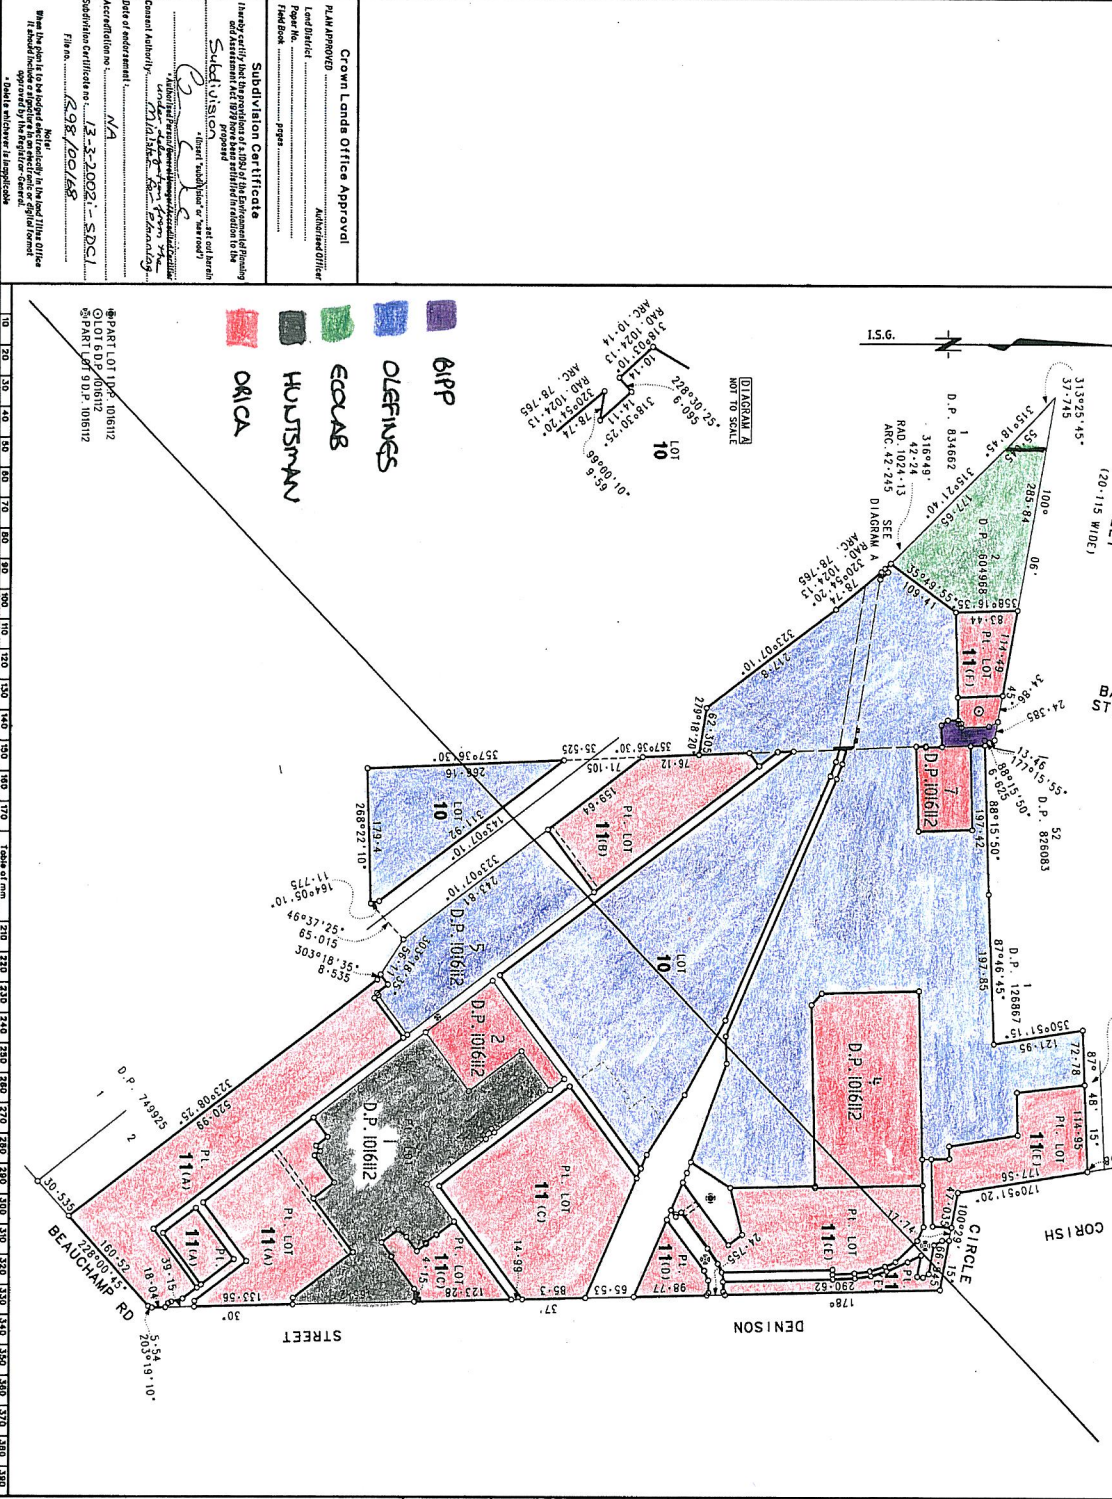

SURVEYOR'S REFERENCE: 6207255UB1.LCD COMPILED REQUEST NUMBER: 2001-1035

WARNING - CREATING OR FOLDING WILL LEAD TO REJECTION

6207255UB1.LCD/P1493

DP1039919

Registered
 The System: TORRENS
 Purpose: SUBDIVISION
 Ref Map: U 1837.42, 44
 Last Plan: DP1016112

PLAN OF SUBDIVISION OF LOTS 3 AND 8
 IN D.P. 1016112

L.G.A.: BOTANY BAY CITY
 Suburb/Locality: MATRIVILLE
 Parish: BOTANY
 County: CUMBERLAND

This is sheet 1 of my plan in 12 sheets.
 Surveyor (Printed Name) 2001
 L. JOHN A. CURRIE
 KENT & CURRIE, 1 MAXIM ST WEST RIDE
 The survey was made on the 10th day of May 2001 and was completed on the 10th day of May 2001.
 The survey was made to the satisfaction of the Surveyor General and the Surveyor General has approved the plan for registration.
 Signed: *John A. Currie* 10/05/2001
 Type: Subdivision
 Plans used in preparation of survey compilation.
 DP1016112
 DP1016115

SEE SHEET 6
 FOR SIGNATURES AND
 NOTATIONS

*OFFICE USE ONLY