


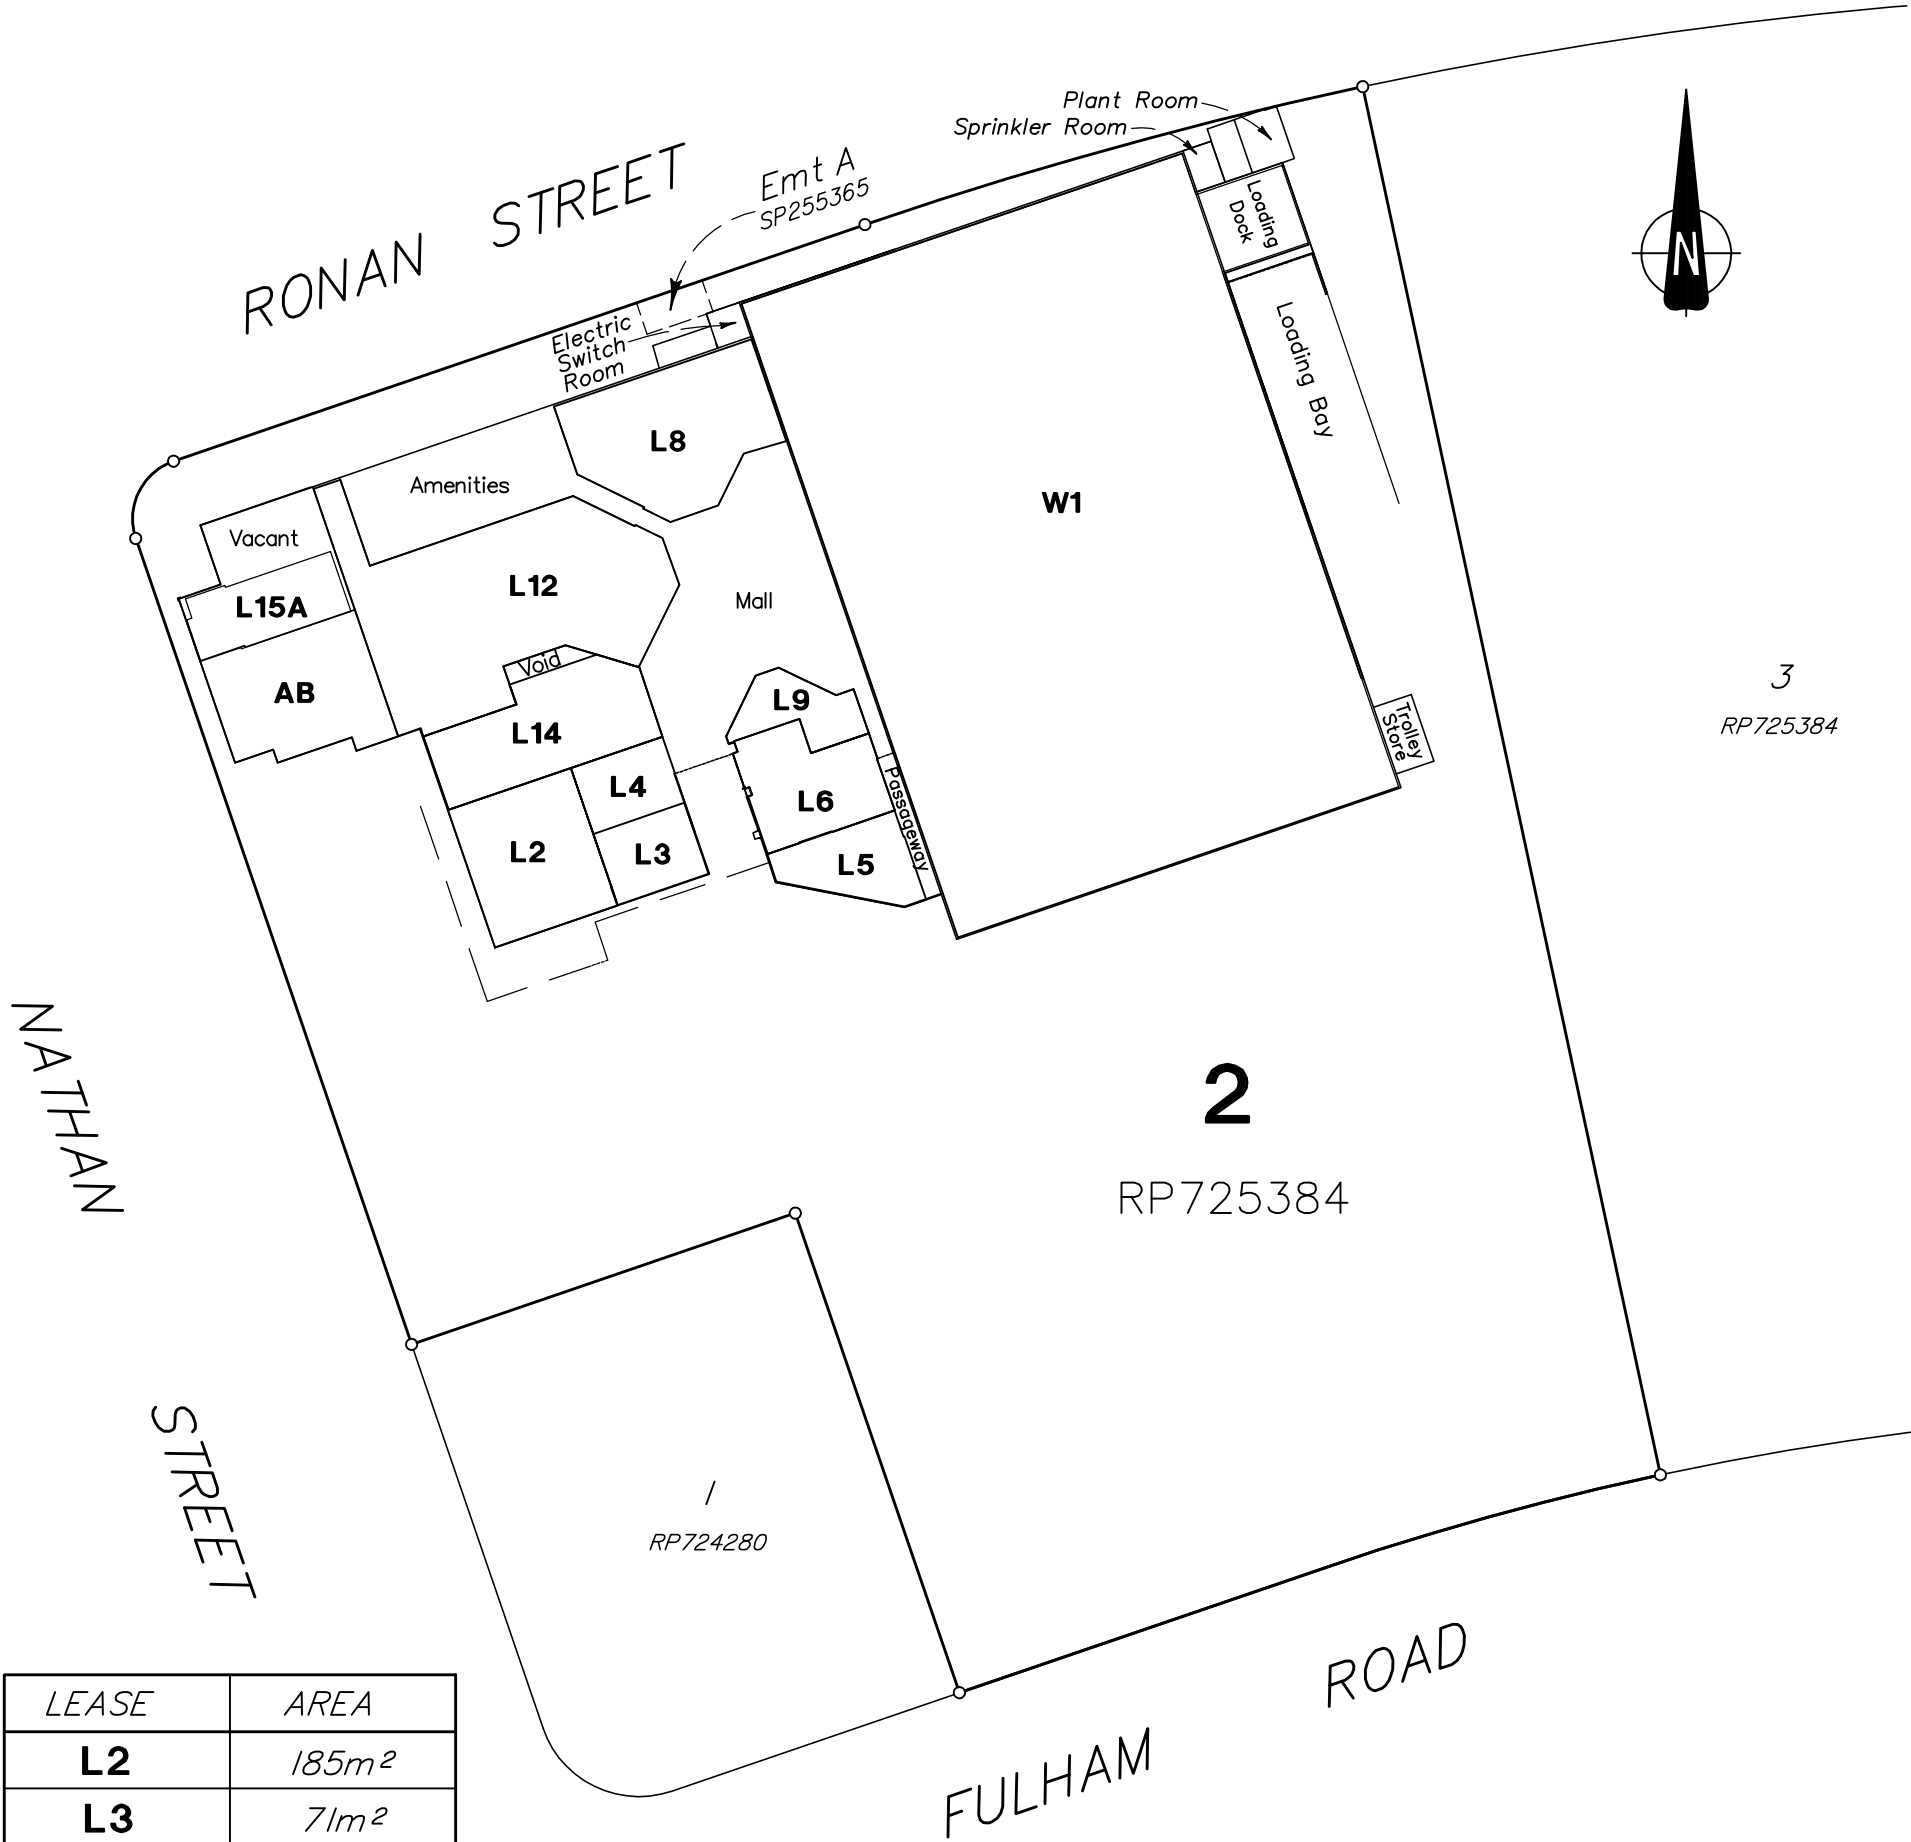

LEASE	AREA
L2	185m ²
L3	71m ²
L4	66m ²
L5	90m ²
L6	133m ²
L8	248m ²
L9	66m ²
L12	498m ²
L14	195m ²
L15A	98m ²
AB	185m ²
W1	3069m ²
Vacant	74m ²
	—
Total	4978m ²

- Note:
1. Lease areas measured in accordance with the PCA— Method of Measurement 2008 for Gross Lettable Area Retail (GLAR).
 2. The information contained on this sketch plan is provided in good faith and is believed to be correct as at 22/05/2013.
 3. Title Ref 20956049.
 4. Meridian Vide RP725384.

SKETCH PLAN OF
LETTABLE AREA OF THE CENTRE
VINCENT MARKET PLACE
ON LOT 2 ON RP725384
Compiled from current and surveyed Lease Plans



surveying | town planning | project management | mapping and GIS
Brazier Motti Pty Ltd (ACN 066 411 041)
595 Flinders St, Townsville, Q. 4810
Phone: 07 4772 1144, Fax: 07 4772 2557, Email: townsville@braziermotti.com.au

Date: 28th May, 2013
Job No: 06861/021-03
Drawn: SLR
Disk No: 05/13
Plan No: 06861/036A

